


## Proposed Plans

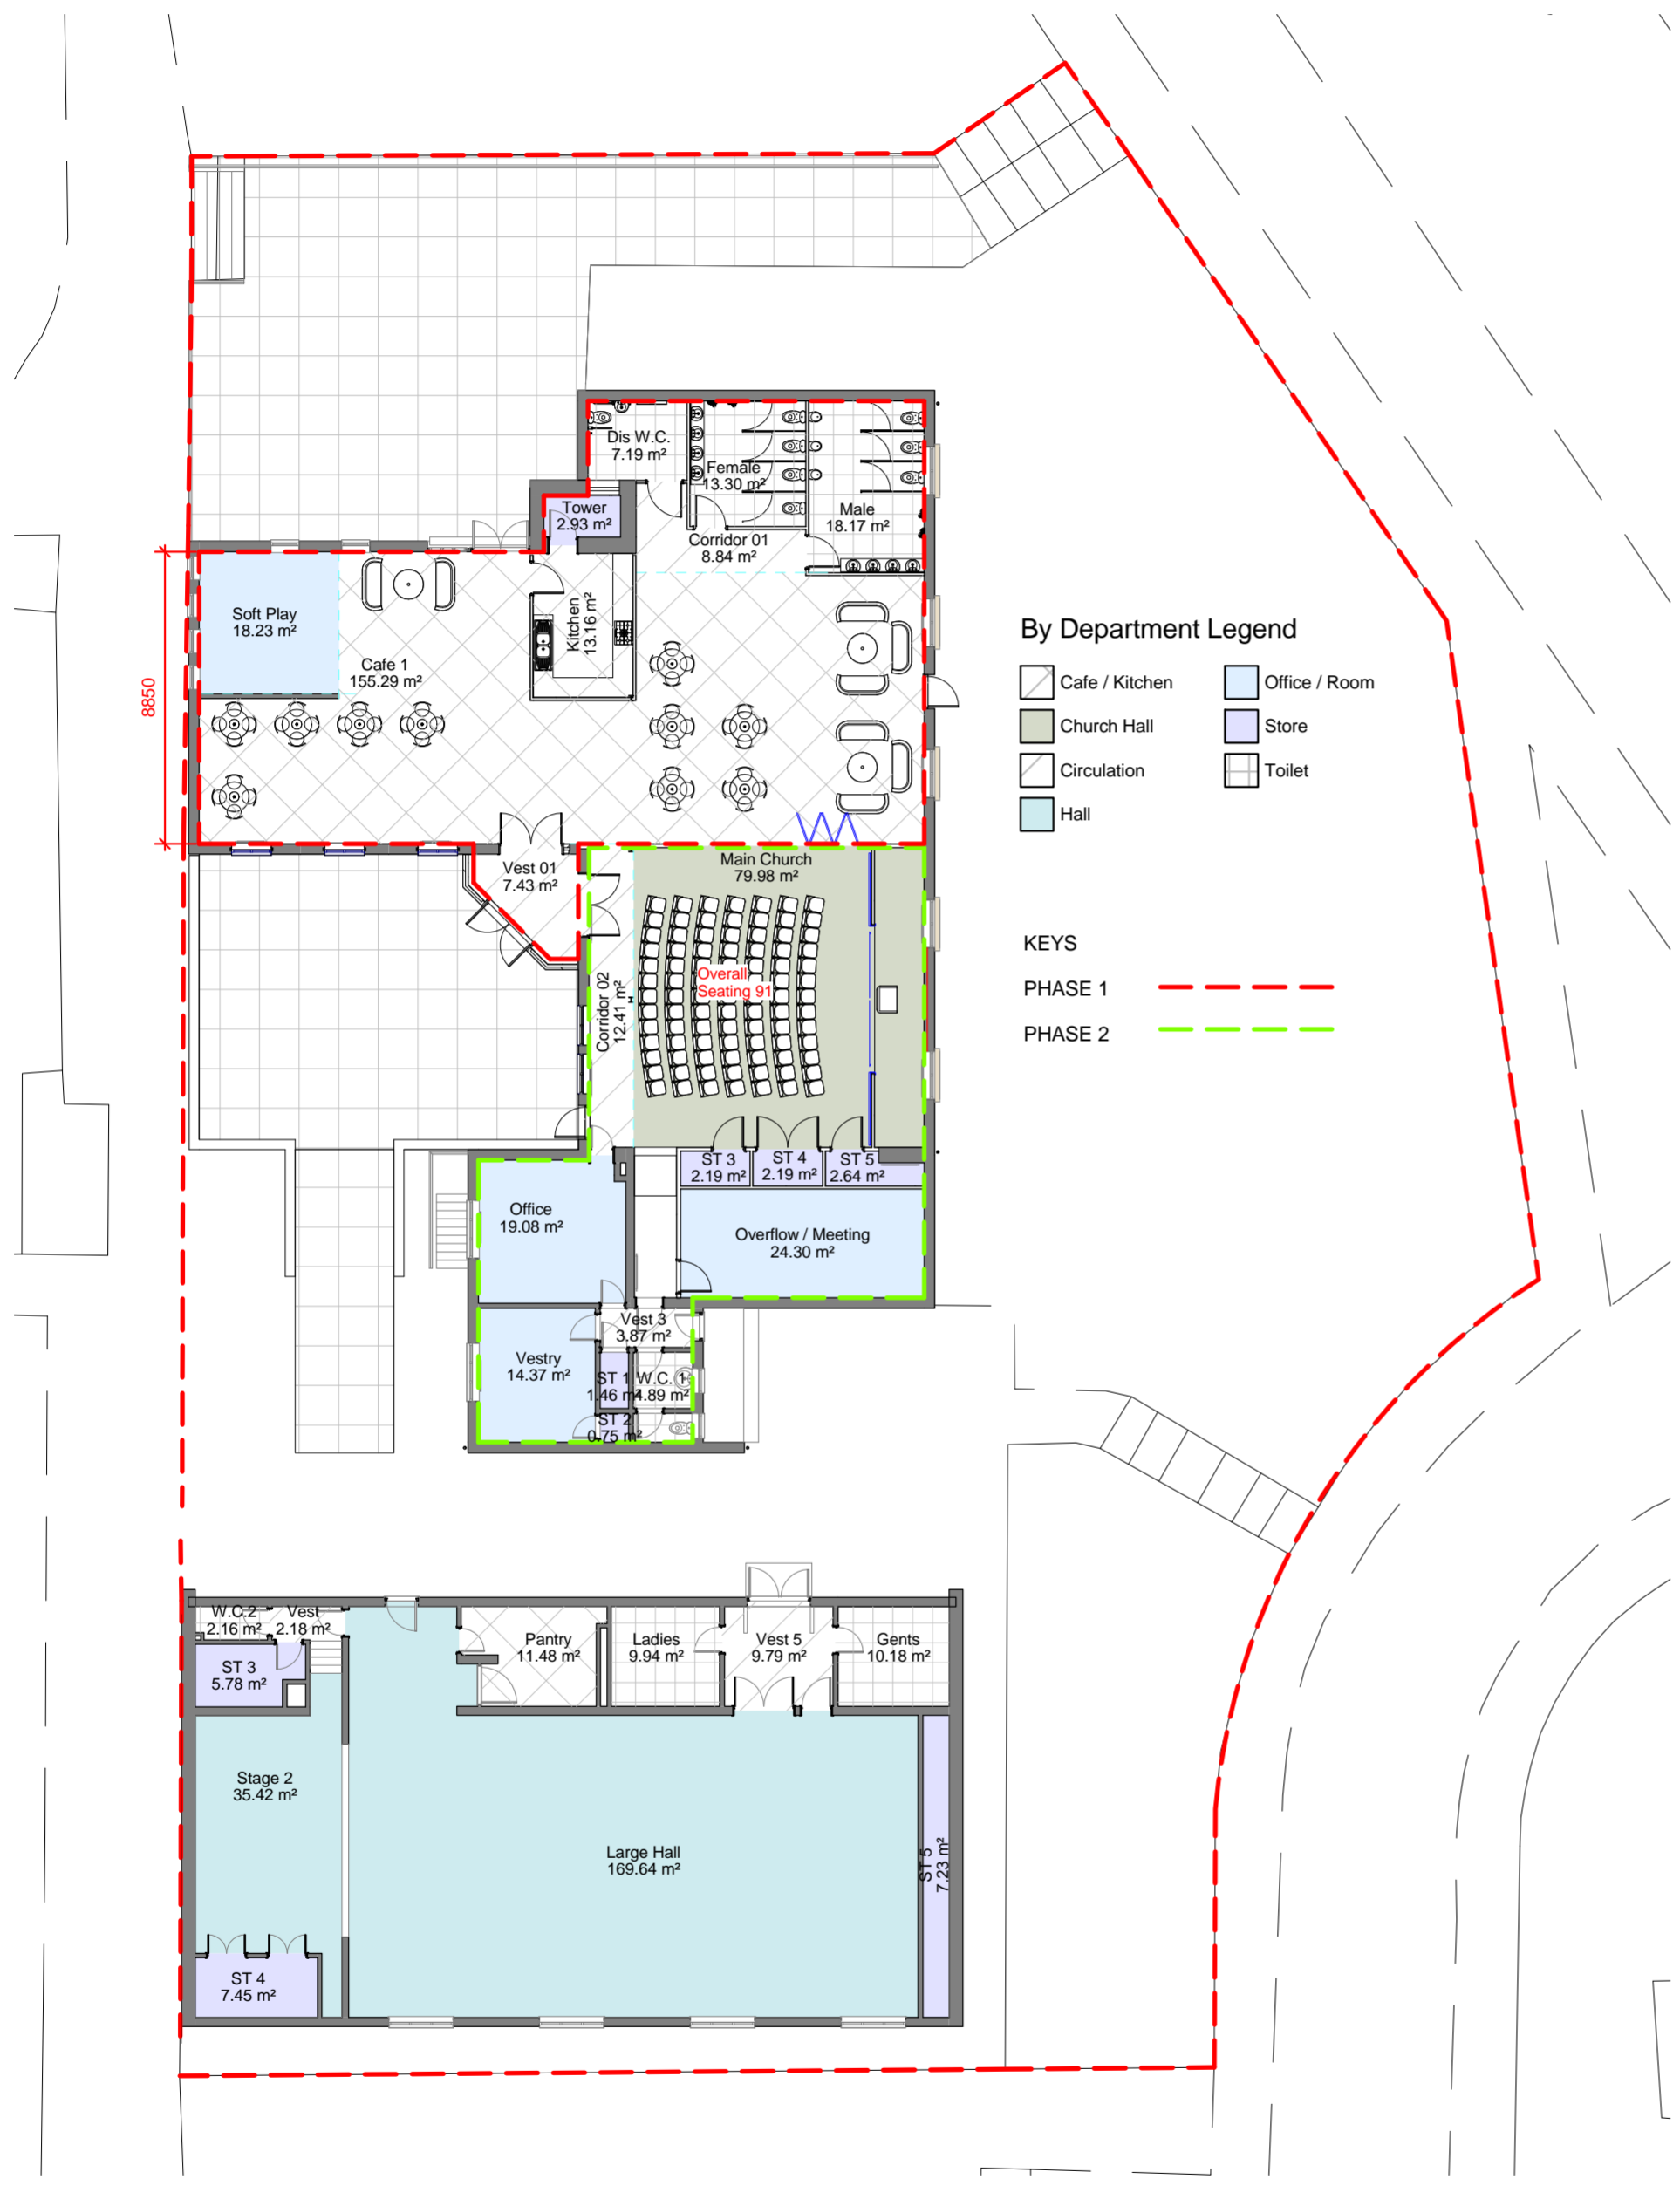

Occupancy Capacity of Proposed Building					
PP	Department	Area	Occupancy Load Factor	OC	Comments
Cafe 1	Cafe / Kitchen	155.29 m <sup>2</sup>			
Kitchen	Cafe / Kitchen	13.16 m <sup>2</sup>			
Pantry	Cafe / Kitchen	11.48 m <sup>2</sup>			
Main Church	Church Hall	79.98 m <sup>2</sup>			
Corridor 01	Circulation	8.84 m <sup>2</sup>			
Corridor 02	Circulation	12.41 m <sup>2</sup>			
Vest	Circulation	2.18 m <sup>2</sup>			
Vest 01	Circulation	7.43 m <sup>2</sup>			
Vest 3	Circulation	3.87 m <sup>2</sup>			
Vest 5	Circulation	9.79 m <sup>2</sup>			
Large Hall	Hall	169.64 m <sup>2</sup>			
Stage 2	Hall	35.42 m <sup>2</sup>			
Office	Office / Room	19.08 m <sup>2</sup>			
Overflow / Meeting	Office / Room	24.30 m <sup>2</sup>			
Soft Play	Office / Room	18.23 m <sup>2</sup>			
Vestry	Office / Room	14.37 m <sup>2</sup>			
ST 1	Store	1.46 m <sup>2</sup>			
ST 2	Store	0.75 m <sup>2</sup>			
ST 3	Store	5.78 m <sup>2</sup>			
ST 3	Store	2.19 m <sup>2</sup>			
ST 4	Store	7.45 m <sup>2</sup>			
ST 4	Store	2.19 m <sup>2</sup>			
ST 5	Store	7.23 m <sup>2</sup>			
ST 5	Store	2.64 m <sup>2</sup>			
Tower	Store	2.93 m <sup>2</sup>			
Dis W.C.	Toilet	7.19 m <sup>2</sup>			
Female	Toilet	13.30 m <sup>2</sup>			
Gents	Toilet	10.18 m <sup>2</sup>			
Ladies	Toilet	9.94 m <sup>2</sup>			
Male	Toilet	18.17 m <sup>2</sup>			
W.C.2	Toilet	2.16 m <sup>2</sup>			
W.C.1	Toilet	4.89 m <sup>2</sup>			
Grand total		683.92 m <sup>2</sup>			

